

**APPLICATION FOR DRIVEWAY PERMIT  
TOWN OF FREEDOM**

Pg 1 of 2

Road _____
Permit # _____
Map/Lot _____

**Application/Permit Requirements:** It shall be unlawful to construct, or alter in any way that substantially affects the size or grade of any driveway, entrance, exit or approach within the limits of the right-of-way of any that does not conform to the terms and specifications of a written permit used by the Board of Selectmen or it's agent. Such permits will be based upon the requirements for driveways and other accesses to public or private ways as found in the Selectmen and Planning Board's ordinance for the regulation of Town Roads and Street, Drainage and Utilities.

\_\_\_\_\_  
Name of Applicant \_\_\_\_\_

Address \_\_\_\_\_

Name of Property Owner \_\_\_\_\_ Phone \_\_\_\_\_

Address \_\_\_\_\_

Map# \_\_\_\_\_ Lot# \_\_\_\_\_ Driveway entrance staked out – Marked - Yes \_\_\_\_\_ No \_\_\_\_\_

Residential Access \_\_\_\_\_ Marked with 1 Stake Centerline (C/L) of Driveway

Commercial or Subdivision Access \_\_\_\_\_ (Engineering drawings required)

Contractor's Name \_\_\_\_\_

Contractor's Address \_\_\_\_\_

Contractor's Phone \_\_\_\_\_

Signature of Applicant \_\_\_\_\_

**Notes:**

- 1. Notification must be given to the Road Agent when driveway is completed for post construction inspection to be done prior to contractor leaving site so that any alterations or changes can be performed before final approval.**
- 2. Where culverts are required, the minimum allowable culvert size is fifteen inches (15") in diameter, unless a larger diameter culvert is deemed necessary by Road Agent.**
- 3. Driveways must be staked out prior of issuance of a driveway permit so that an inspection can be made.**

\_\_\_\_\_  
**FOR OFFICE USE ONLY**

Site inspection – pre construction conducted by \_\_\_\_\_ Date \_\_\_\_\_

Design approved \_\_\_\_\_ Design Disapproved \_\_\_\_\_

Modification required \_\_\_\_\_

Design resubmitted \_\_\_\_\_ Approved \_\_\_\_\_ Disapproved \_\_\_\_\_

Signed \_\_\_\_\_

Site inspection – post construction conducted by \_\_\_\_\_ Date \_\_\_\_\_

Installation Approved \_\_\_\_\_ Disapproved \_\_\_\_\_

Recommended action \_\_\_\_\_

\_\_\_\_\_  
**Signed** \_\_\_\_\_ **Title** \_\_\_\_\_


Applicant – White

Contractor – Yellow

Highway Dept – Pink

Building Dept - Gold

**DRIVEWAY ENTRANCE CONTROLS**

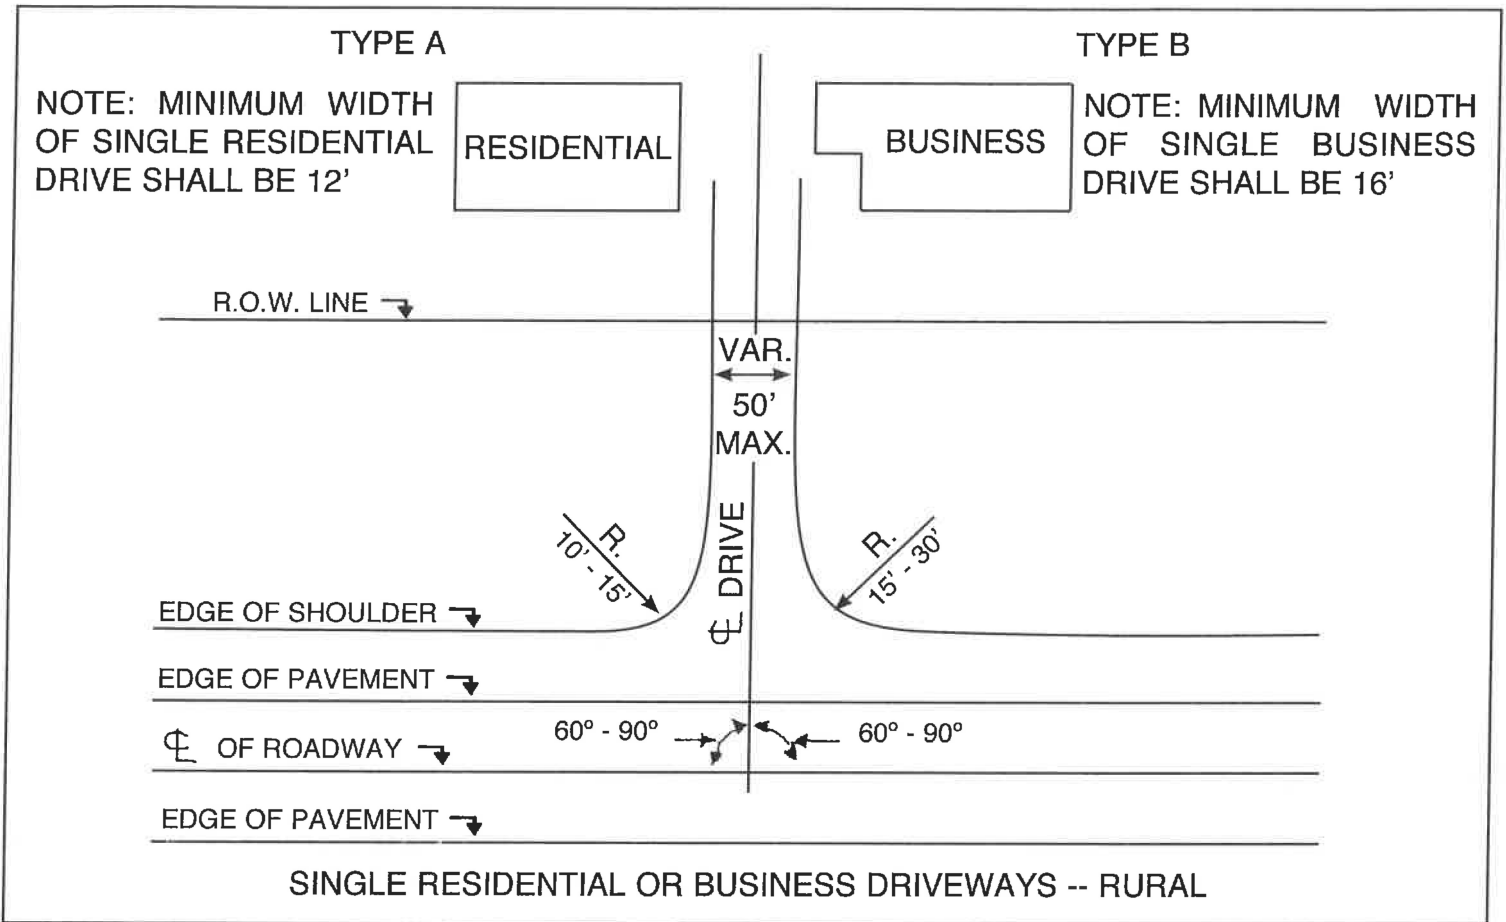

DRIVEWAY  
PROFILE -  
RURAL

